


EDGEWOOD TRANSFER STATION
 ADDRESS: 8855 HIGHWAY 6
 LEGAL: LOT 6, BLOCK 6, PLAN 1214, D.L. 7892
 PID: 015-903-940

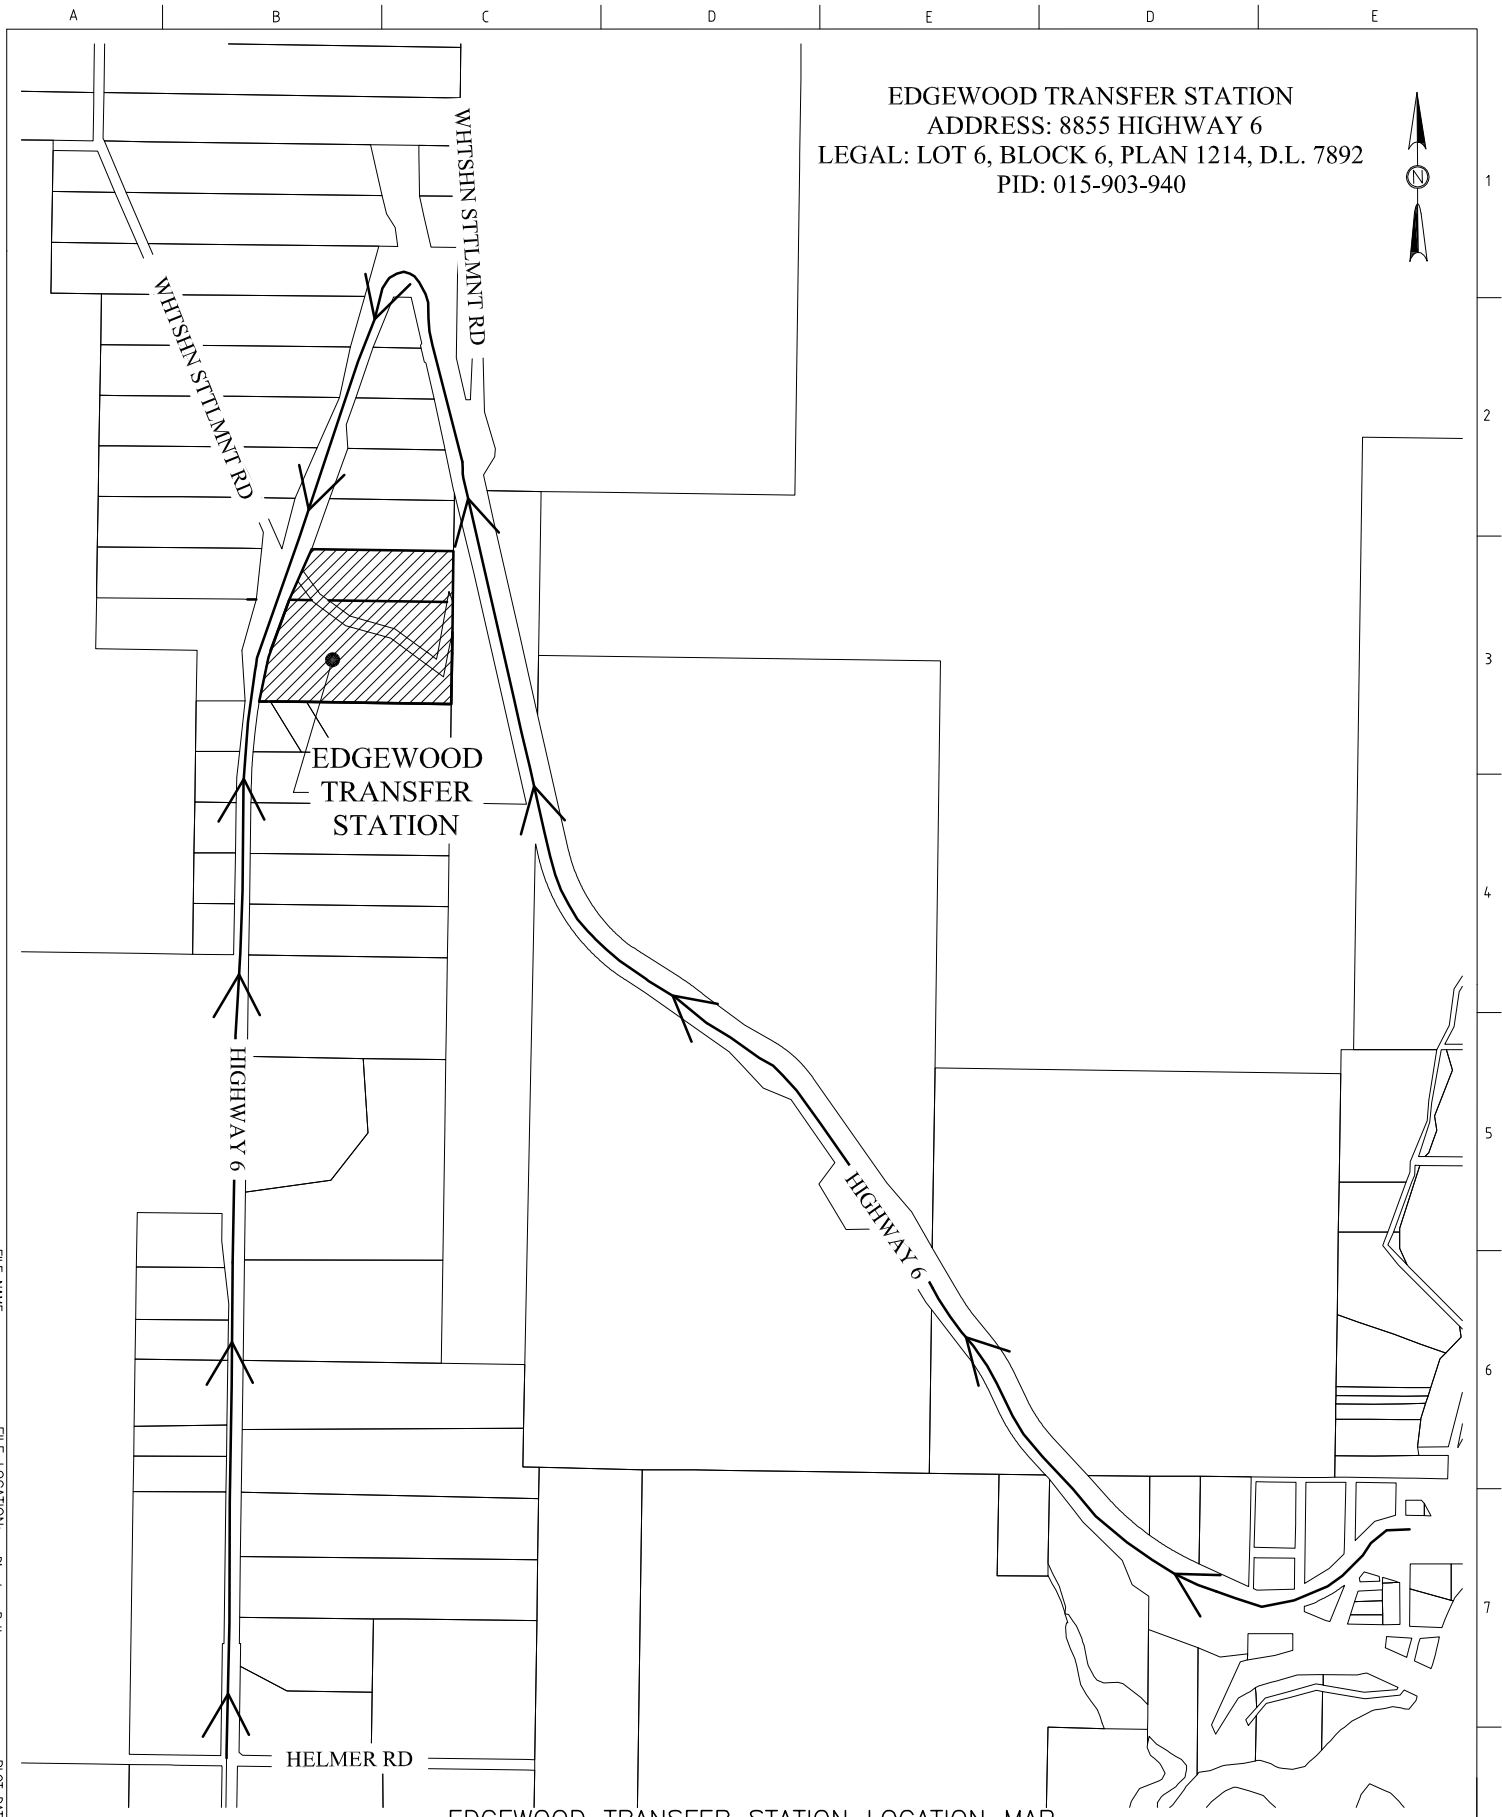

EDGEWOOD TRANSFER STATION LOCATION MAP
 1:15,000

FILE NAME:
 FILE LOCATION: Directory Path
 PLOT DATE:

DSGN
 DR
 CHK
 APVD

VERIFY SCALE
 BAR IS 25cm ON ORIGINAL DRAWING.
 0 12mm
 IF NOT 25mm ON THIS SHEET ADJUST SCALES ACCORDINGLY.



REGIONAL DISTRICT OF CENTRAL KOOTENAY ENGINEERING & ENVIRONMENTAL SERVICES

EDGEWOOD TRANSFER STATION

ACCESS ROUTE TRANSFER STATION

SHEET
 DWG
 DATE JUNE 2008
 PROJ