



**WEST ARM PROVINCIAL PARK
TREATMENT UNIT 2
PRESCRIPTION AREA**

LEGEND

- Water Treatment Plant
- Streams
- Contours**
- 10m
- 5m
- Existing Road
- Recreation Trails
- Proposed Built Rds**
- Road
- Temporary Road
- Skid Trail
- Proposed Landings
- Falling Corners**
- FC
- Station
- TU 2 Treatment Area Boundary
- TU 2 Sub-Units**
- TU-2 A, B, C, D; Manual Treatment
- FireSmart Treatment
- Reserves**
- Reserve
- Riparian Reserve Zone
- Maintenance Unit (2009) Treatment Area Boundary
- Maintenance (2009) Sub-Units**
- YCC 2021 Sub-Unit
- YCC 2020 Sub-Unit
- Maintenance Unit (2009), Remainder

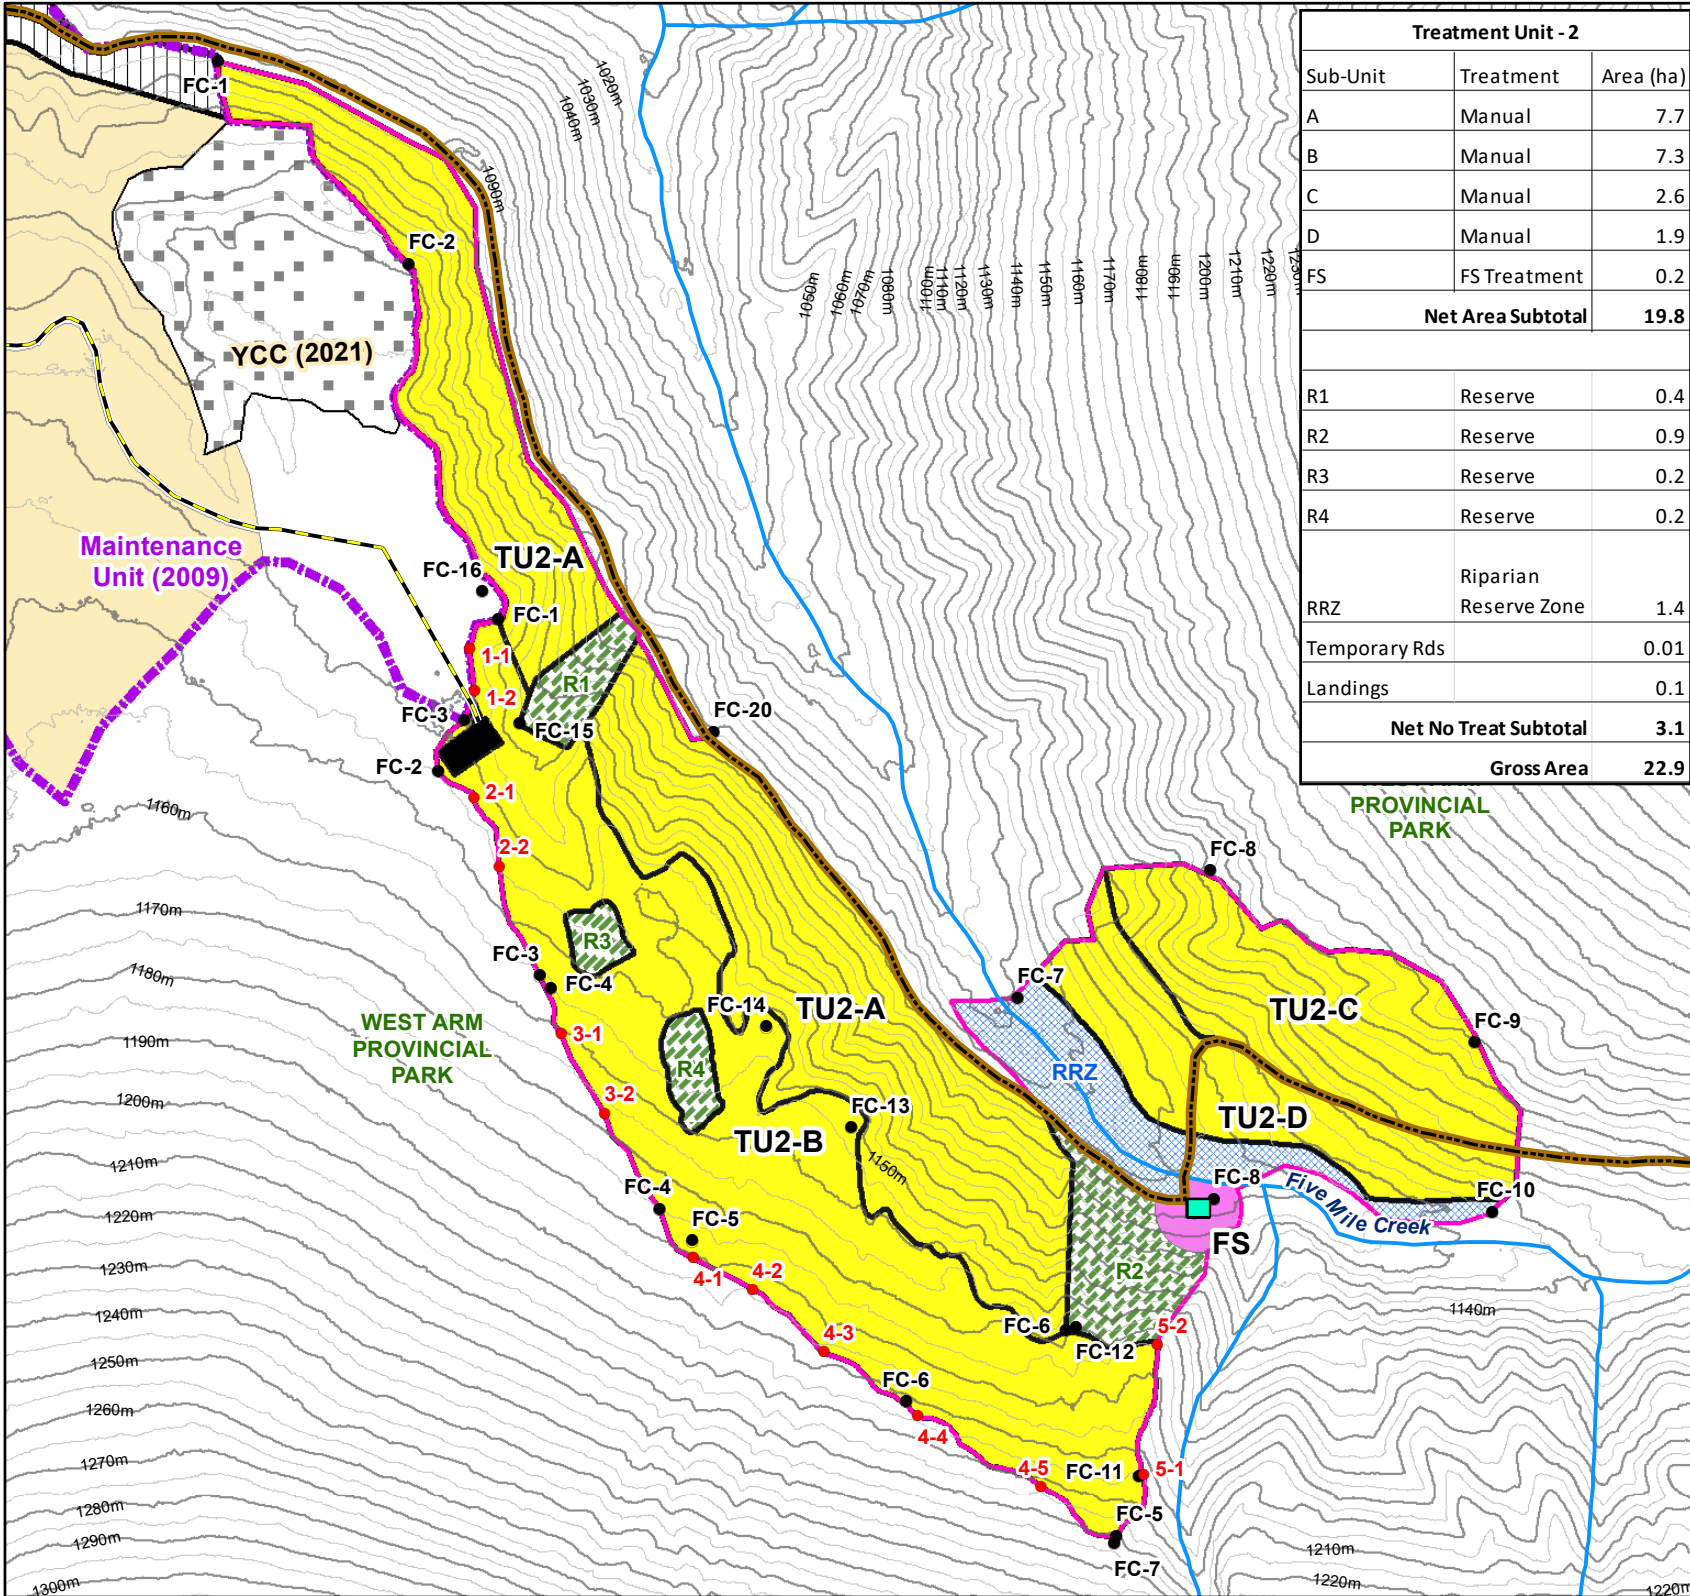

Treatment Unit - 2		
Sub-Unit	Treatment	Area (ha)
A	Manual	7.7
B	Manual	7.3
C	Manual	2.6
D	Manual	1.9
FS	FS Treatment	0.2
Net Area Subtotal		19.8
R1	Reserve	0.4
R2	Reserve	0.9
R3	Reserve	0.2
R4	Reserve	0.2
RRZ	Riparian Reserve Zone	1.4
Temporary Rds		0.01
Landings		0.1
Net No Treat Subtotal		3.1
Gross Area		22.9

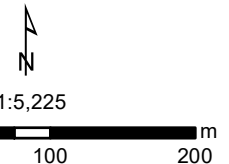

Plot Date: 2022-08-04
by M. Fournier-Beck